




SEÇÕES TRANSVERSAIS - PISTA DE CAMINHADA E CÔRREGO

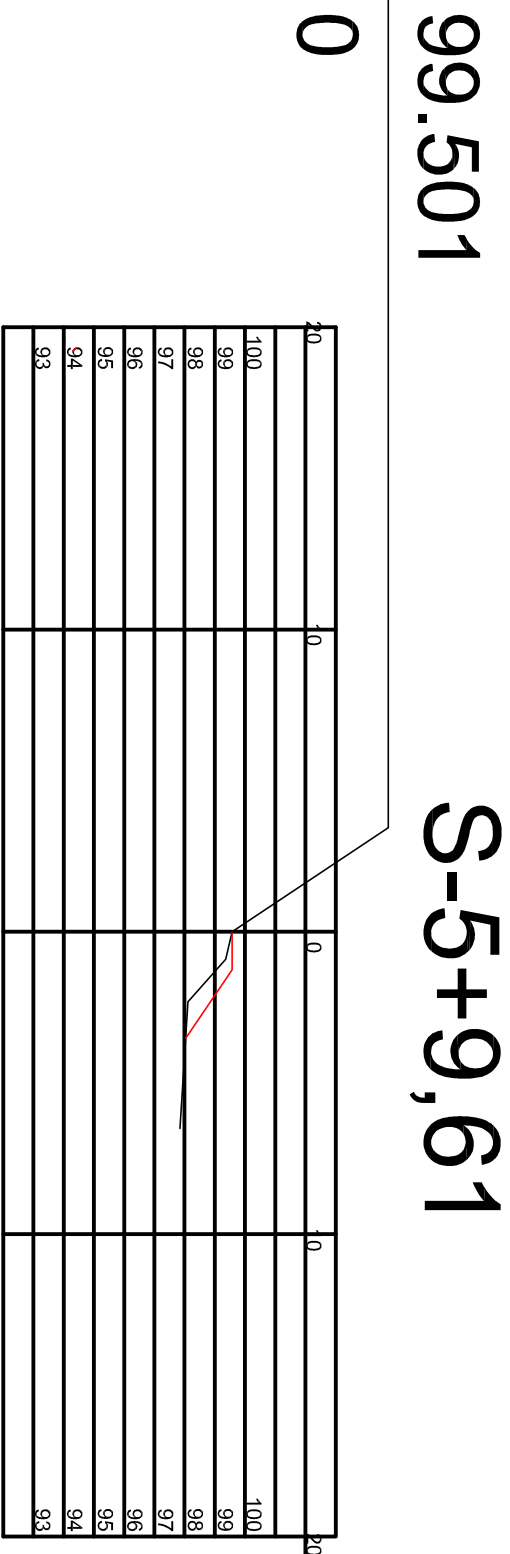


95.26

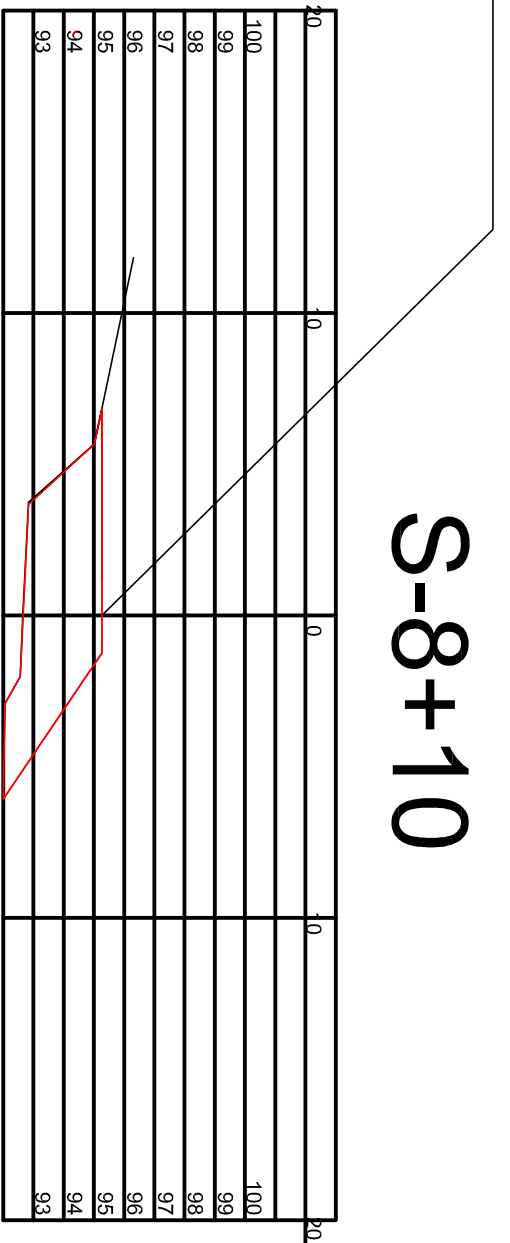


94.712

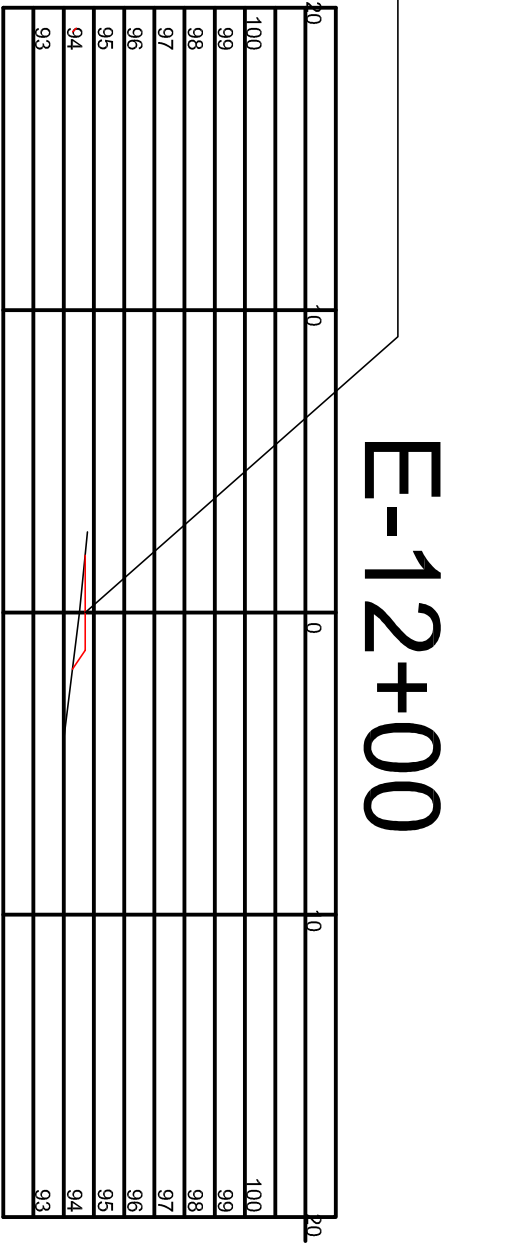


98.721

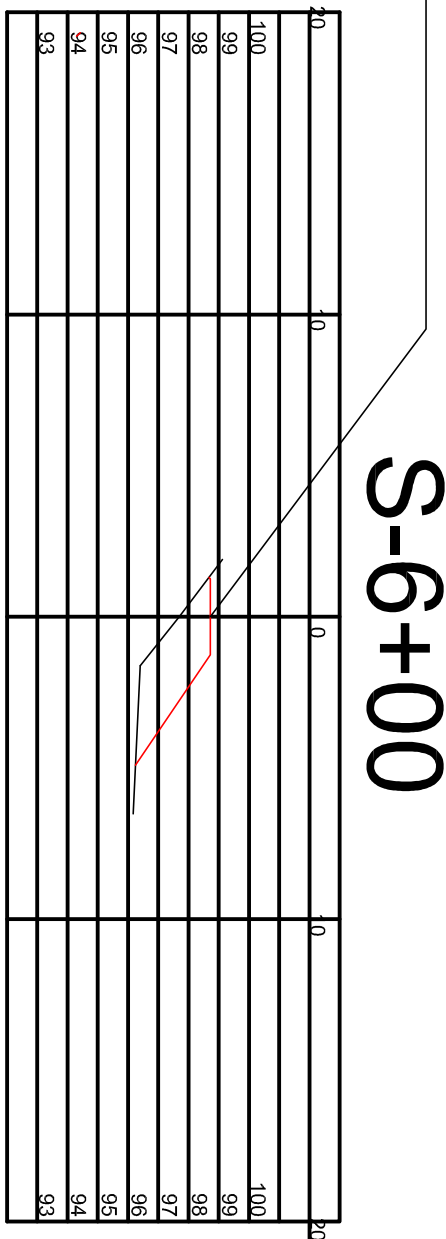


94.56

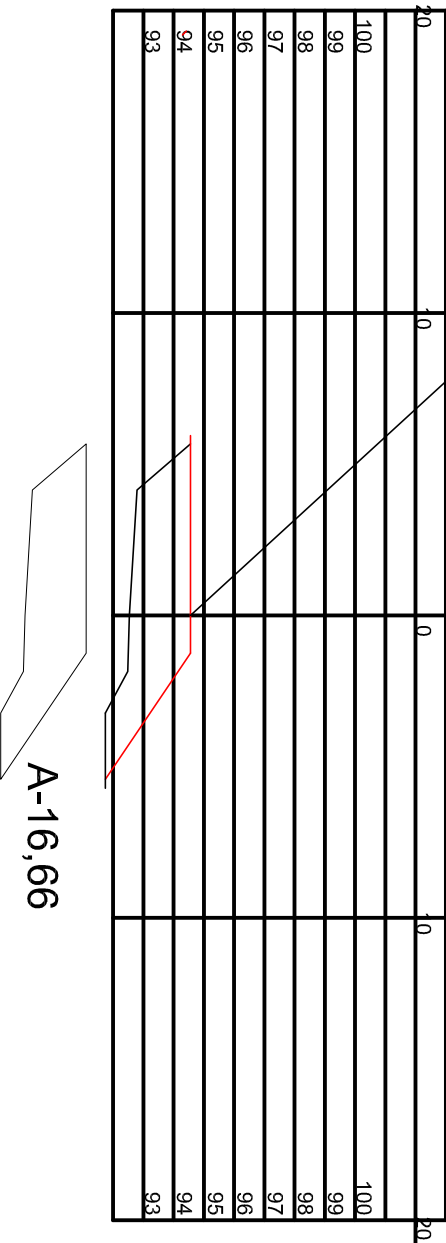


94.738

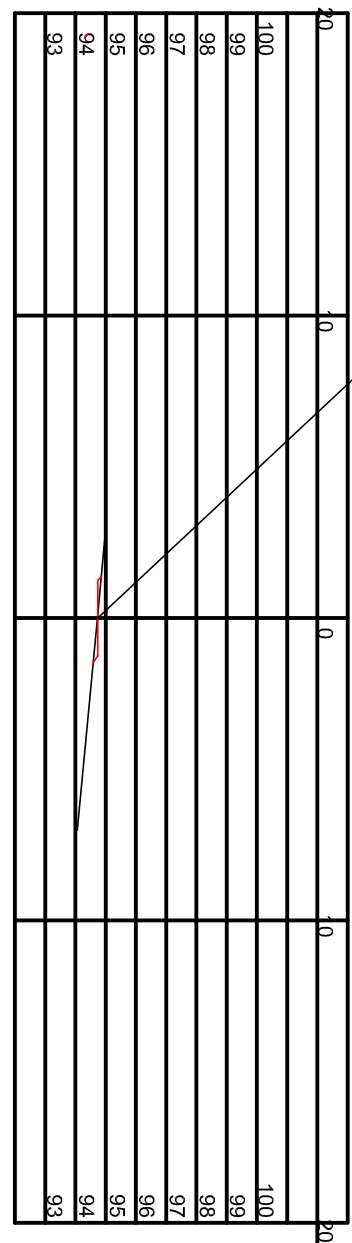


97.942

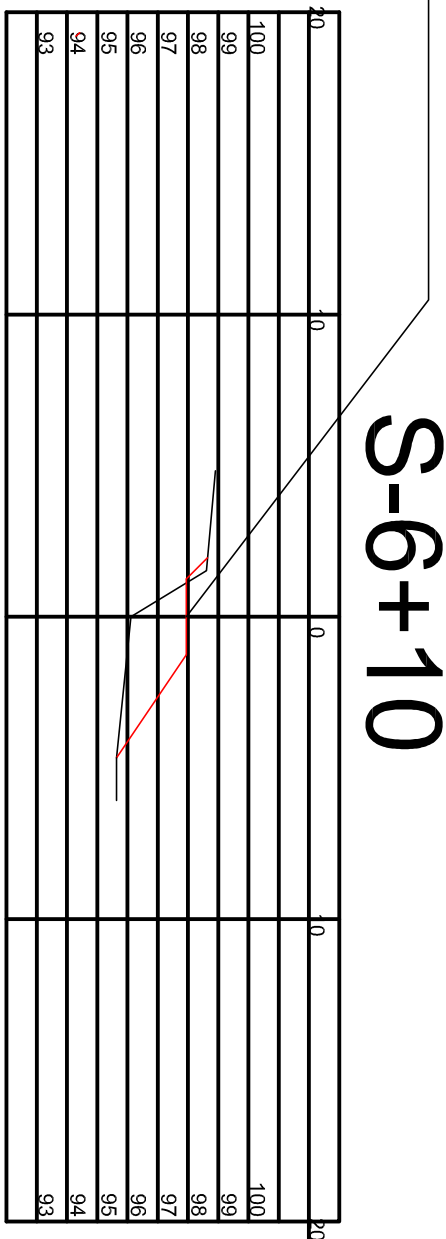


94.585

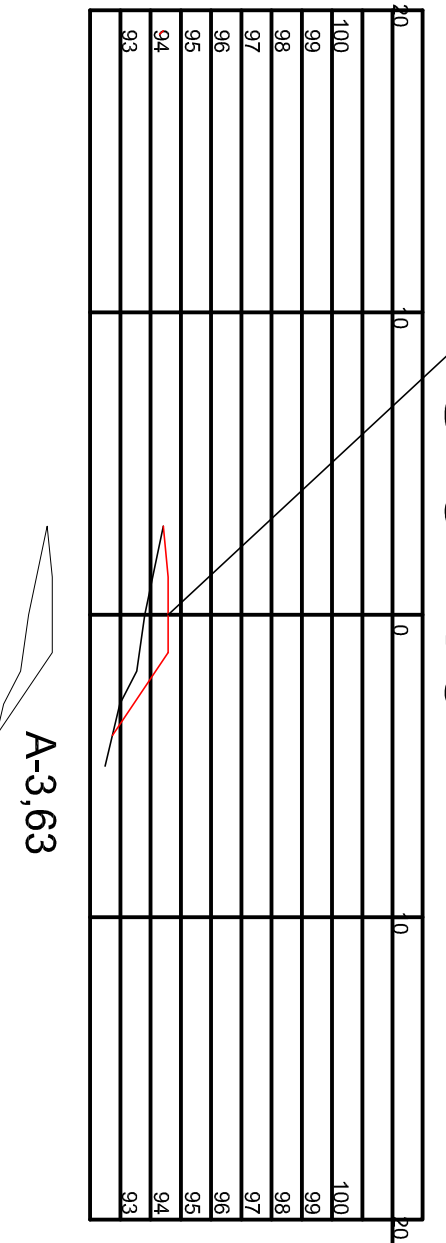


94.763

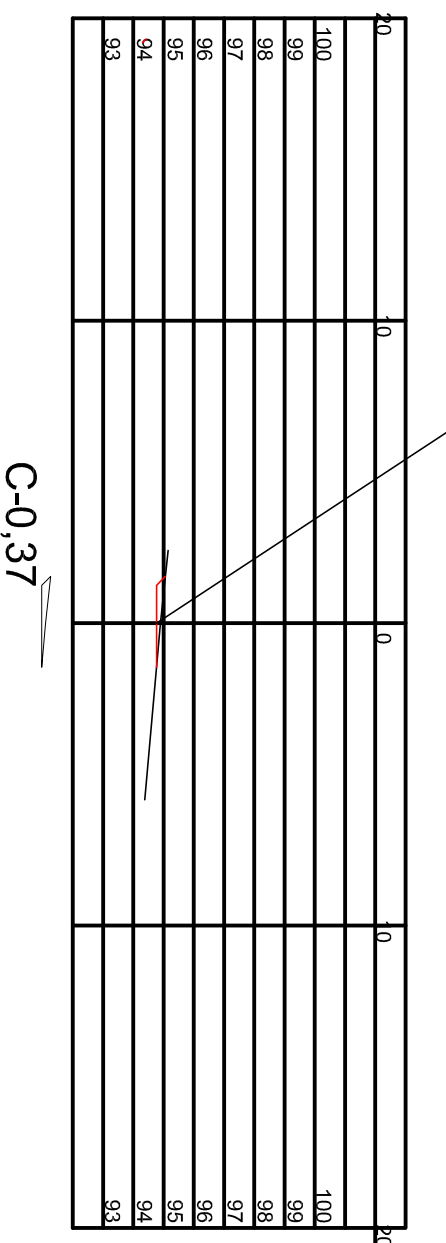


S-7+00

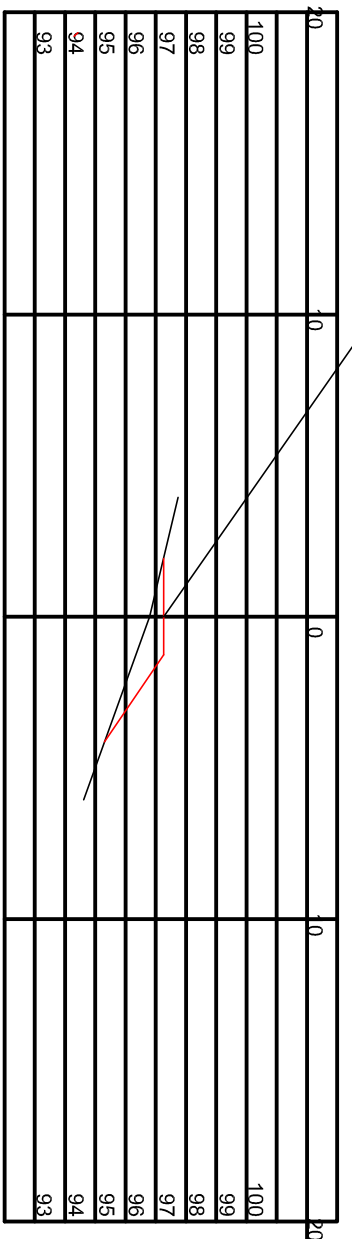


94.636

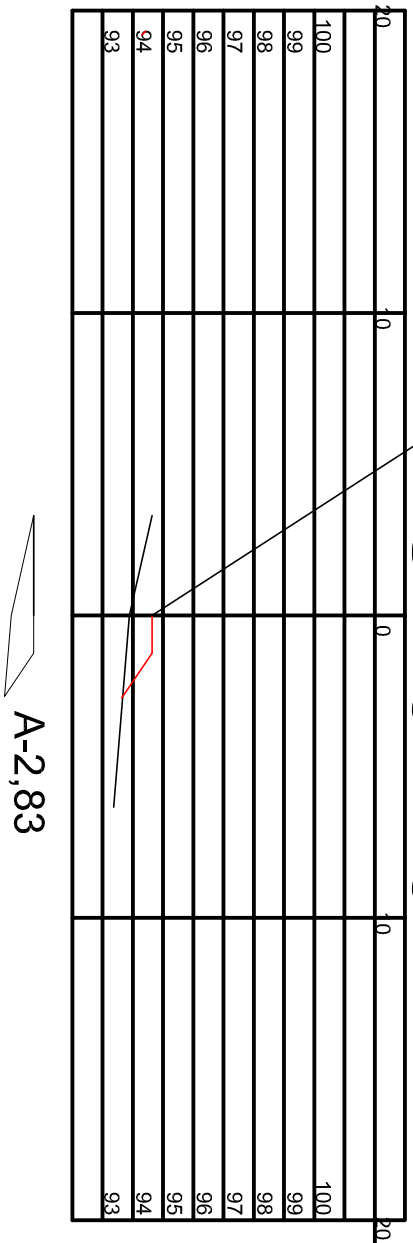


94.61

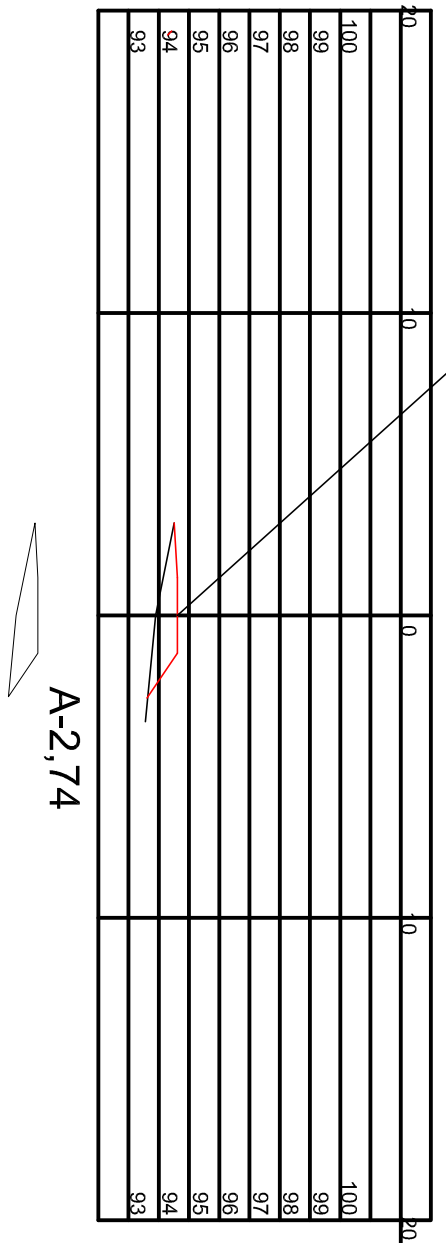


94.661

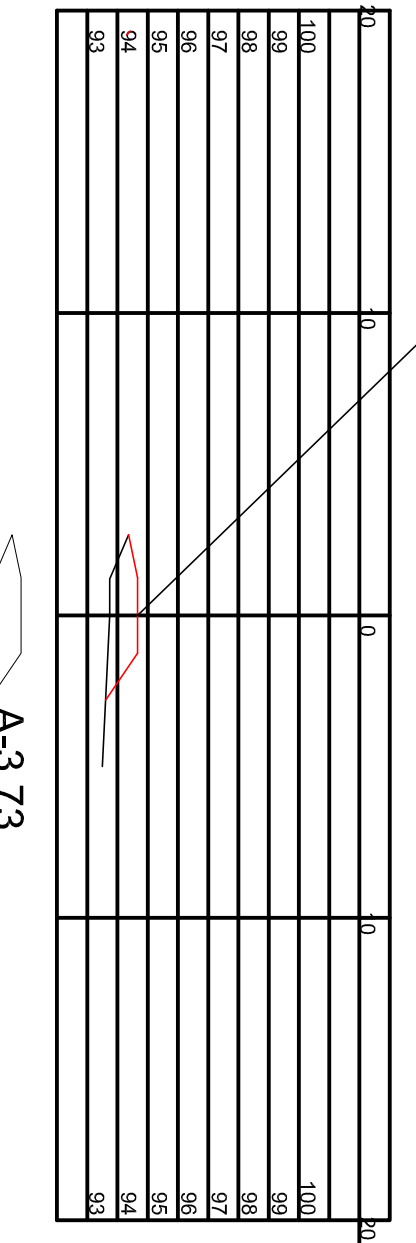


96.66

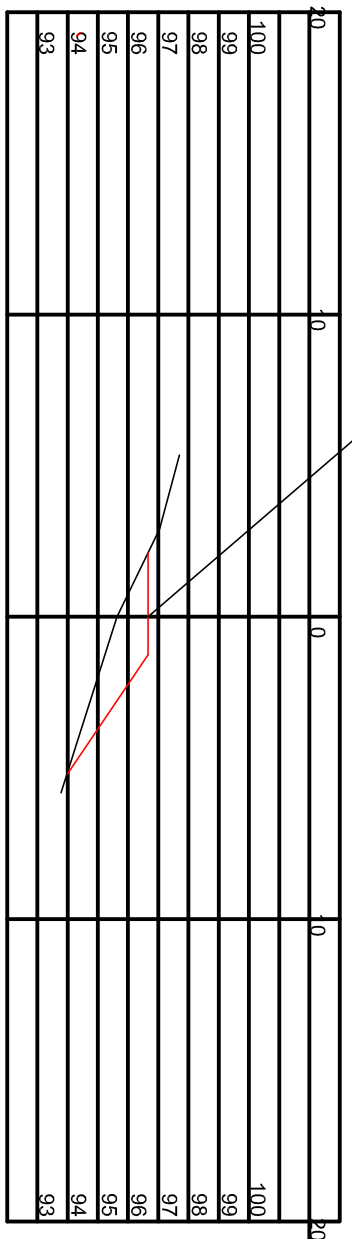

94.687

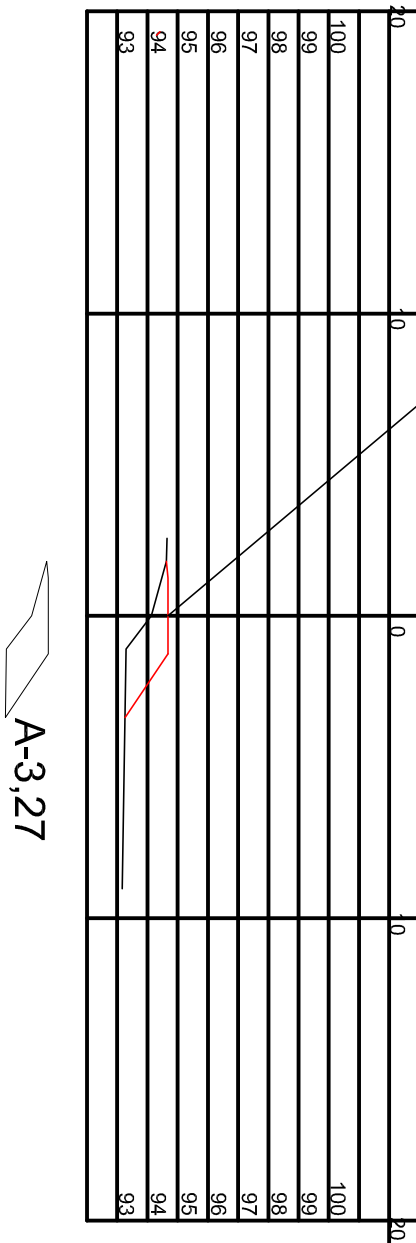

95.96

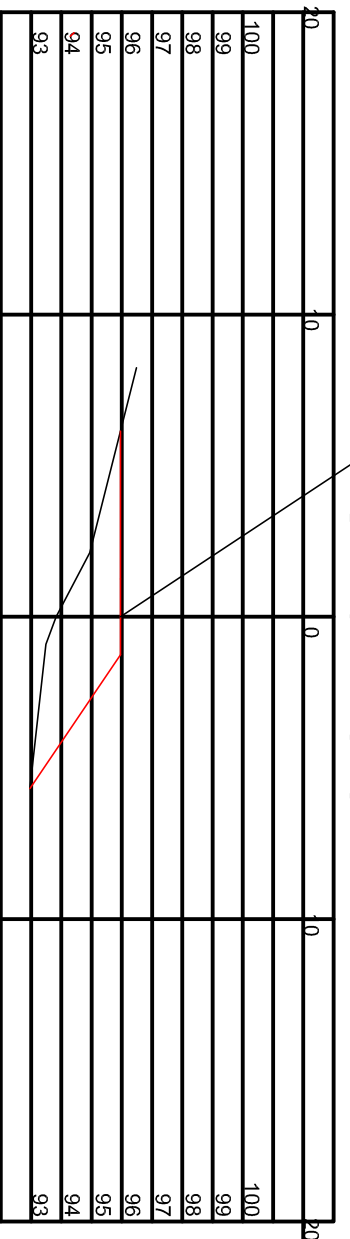

Estaca	Área ATERRO	Média Áreas	S. Dist. Vol.	ATERRO	A. CORTE	Média Áreas	Vol. CORTE
5+9,61	1,33				0,00		
		4,04	10,39	41,98		0,00	0,00
6	6,74				0,00		
		6,74	10,00	67,40		0,00	0,00
6+10	6,73				0,00		
		4,67	10,00	46,70		0,00	0,00
7	2,61				0,00		
		4,02	10,00	40,20		0,00	0,00
7+10	5,43				0,00		
		9,66	10,00	96,60		0,00	0,00
8	13,88				0,00		
		18,10	10,00	181,00		0,00	0,00
8+10	22,32				0,00		
		19,49	10,00	194,90		0,00	0,00
9	16,66				0,00		
		10,15	10,00	101,50		0,00	0,00
9+10	3,63				0,00		
		3,19	10,00	31,90		0,00	0,00
10	2,74				0,00		
		2,79	10,00	27,90		0,00	0,00
10+10	2,83				0,00		
		3,28	10,00	32,80		0,00	0,00
11	3,73				0,00		
		3,50	10,00	35,00		0,00	0,00
11+10	3,27				0,00		
		1,95	10,00	19,50		0,00	0,00
12	0,62				0,00		
		0,36	10,00	3,60		0,03	0,30
12+10	0,09				0,06		
		0,05	10,00	0,50		0,22	2,20
13	0,00				0,37		
		0,00	10,00	0,00		0,19	1,90
*13+10	0,00				0,00		
		0,00	8,23	0,00		0,00	0,00
13+18,23	0,00			921,48			4,40

NOTA: 80% do movimento de terra já foi executado.